


MANUFACTURED FIBERGLASS & PLASTIC MAIN DRAIN SUMP

**MAIN DRAIN SUMP DETAIL**


SCALE: NONE

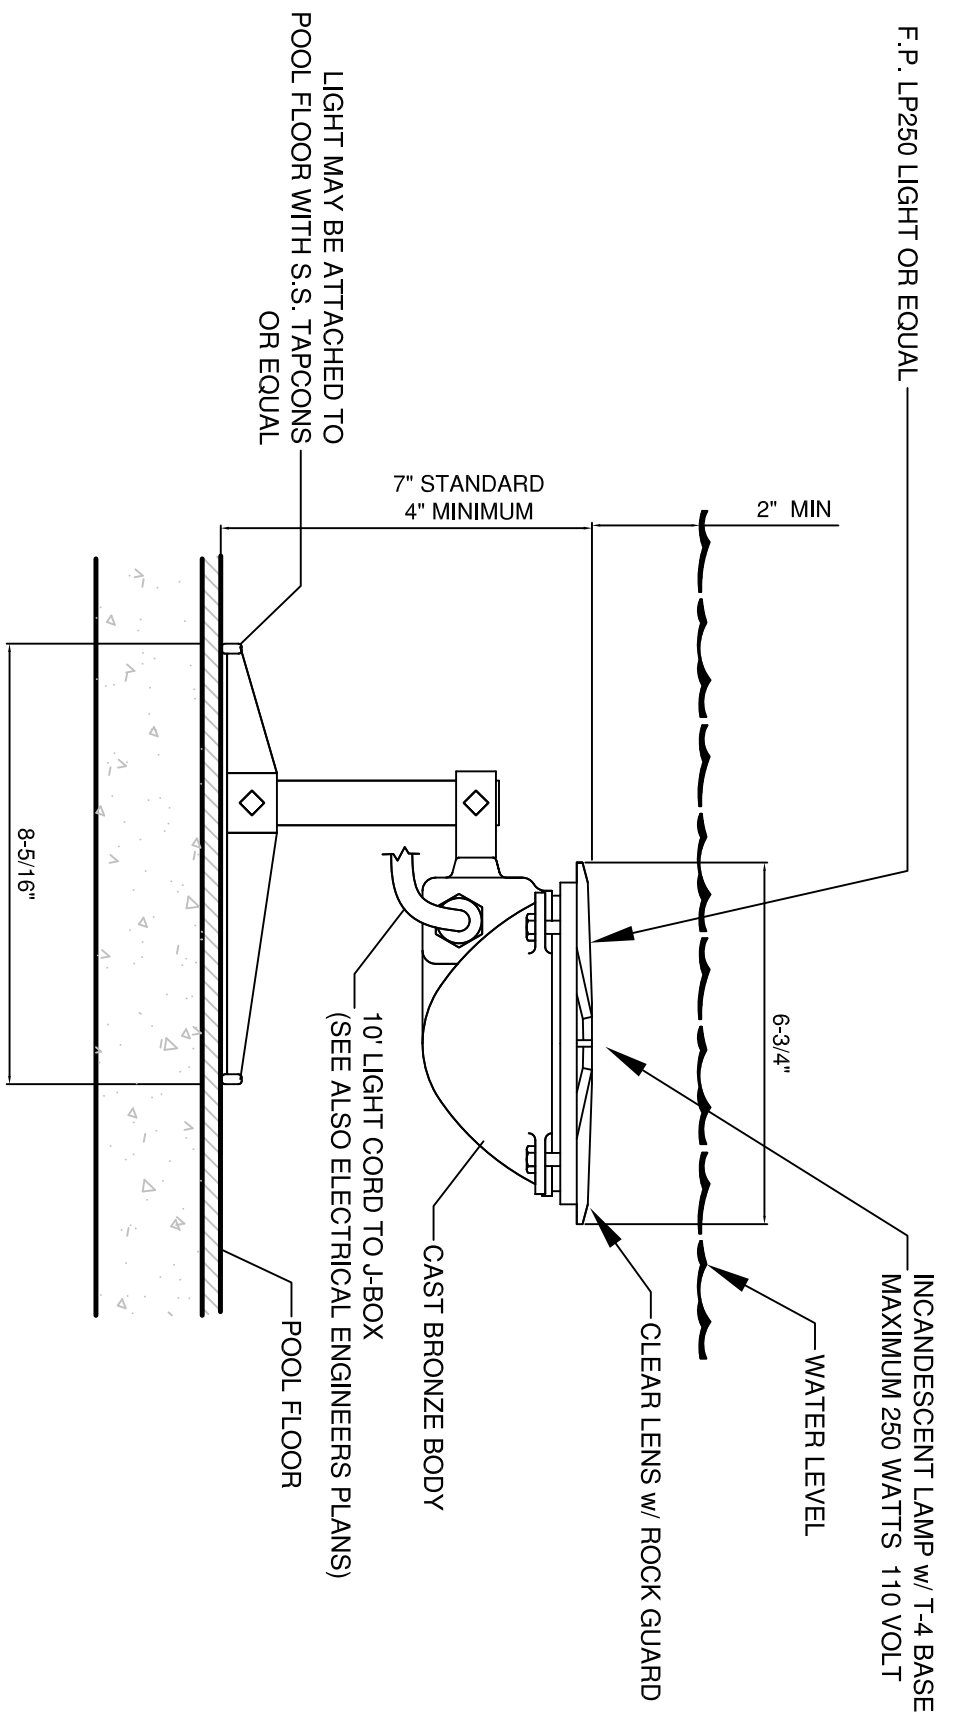

NOTE: LIGHT AND STAND MAY DIFFER FROM THAT SHOWN


**LIGHT DETAIL**

SCALE: NONE

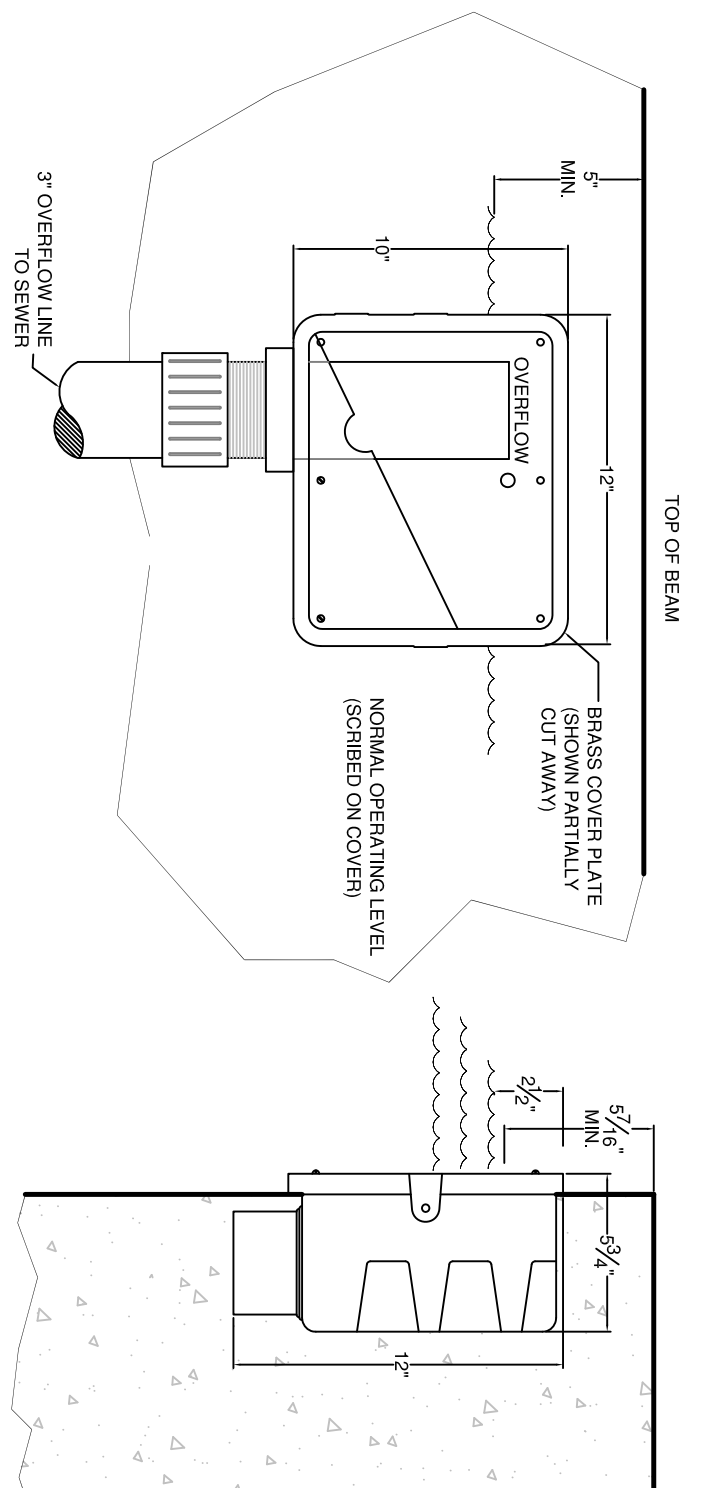

**OVERFLOW DETAIL**

SCALE: NONE

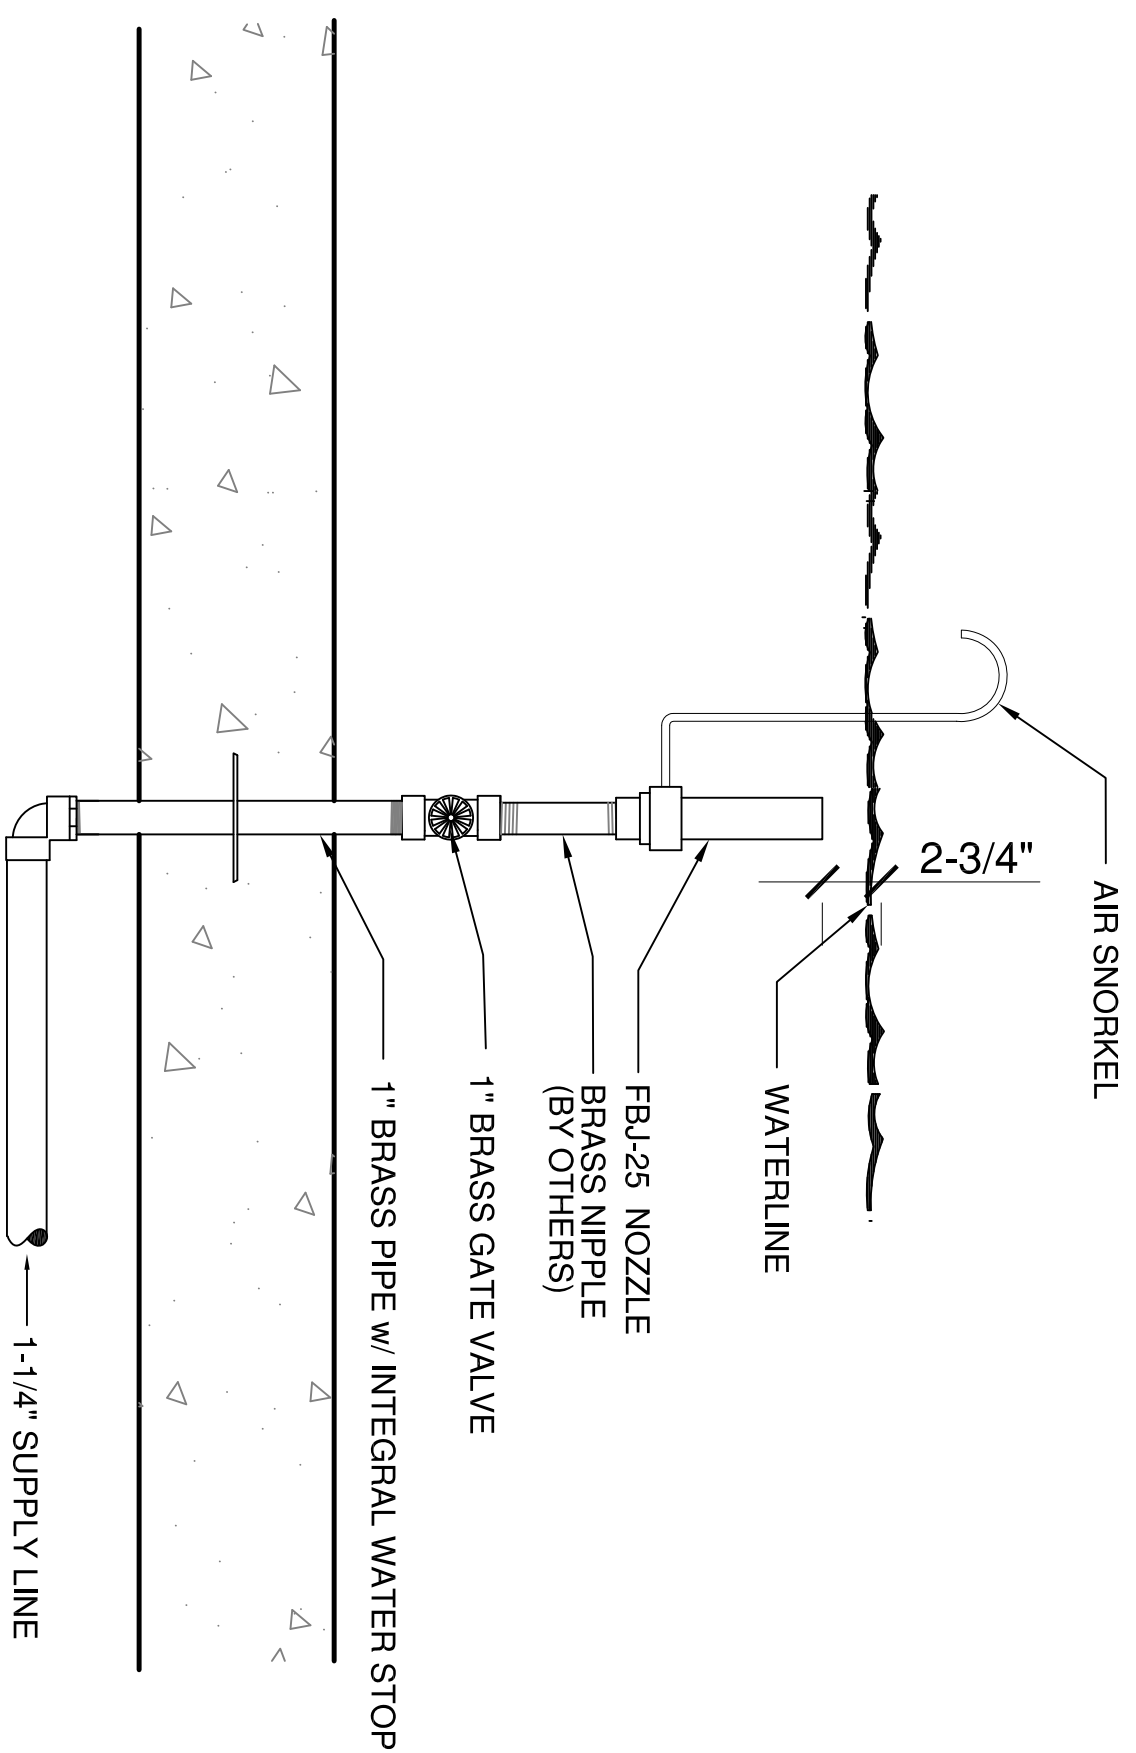

**FOUNTAINHEAD DETAIL**

SCALE: NONE

CUSTOM DESIGN FOR:

BELVEDERE PLAZA  
ELK GROVE VILLAGE, IL

**AFI** Aqua Fountains INTERNATIONAL<sup>®</sup>

TEL: (888) 935-8505 FAX: (815) 935-8500  
aquaountains@sbcglobal.net

© 2006 AQUA FOUNTAINS INTERNATIONAL  
THIS PLAN AND ALL COPIES ARE THE SOLE PROPERTY OF AQUA FOUNTAINS INTERNATIONAL AND ARE FOR USE ONLY ON THIS PROJECT. ANY OTHER USE IN WHOLE OR IN PART WILL RESULT IN DESIGN AND DRAFTING CHARGES.

DATE: 03/25/06  
SCALE: AS NOTED  
FILE #:  
SUPERVISOR:  
DRAWN BY: SJM